


AREAS:

<u>DWELLING A.</u>	
SITE AREA:	310 SQM.
BUILDING LIV.	129 M ² .
CAR.	17 M ² .
VER/RM/PAT.	22.5 M ²
<u>TOTAL.</u>	<u>168.5 M².</u>
SITE COVERAGE.	54%
REAR YARD. EXL PATIO	62 M ² .

<u>DWELLING B.</u>	
SITE AREA:	235 SQM.
BUILDING LIV.	130 M ² .
CAR	18 M ² .
VER/RM/PAT.	20 M ² .
<u>TOTAL.</u>	<u>168 M²</u>
SITE COVERAGE	43%
REAR YARD.	42.5 M ² .


<u>DWELLING C.</u>	
SITE AREA:	314 SQM.
BUILDING LIV.	125 M ² .
CAR.	36 M ² .
VER/RM/PAT.	14 M ² .
<u>TOTAL</u>	<u>175 M².</u>
SITE COVERAGE	39%
REAR YARD. EXL. PATIO.	72.5 M ² .

TOTAL SITE 859.5 M²



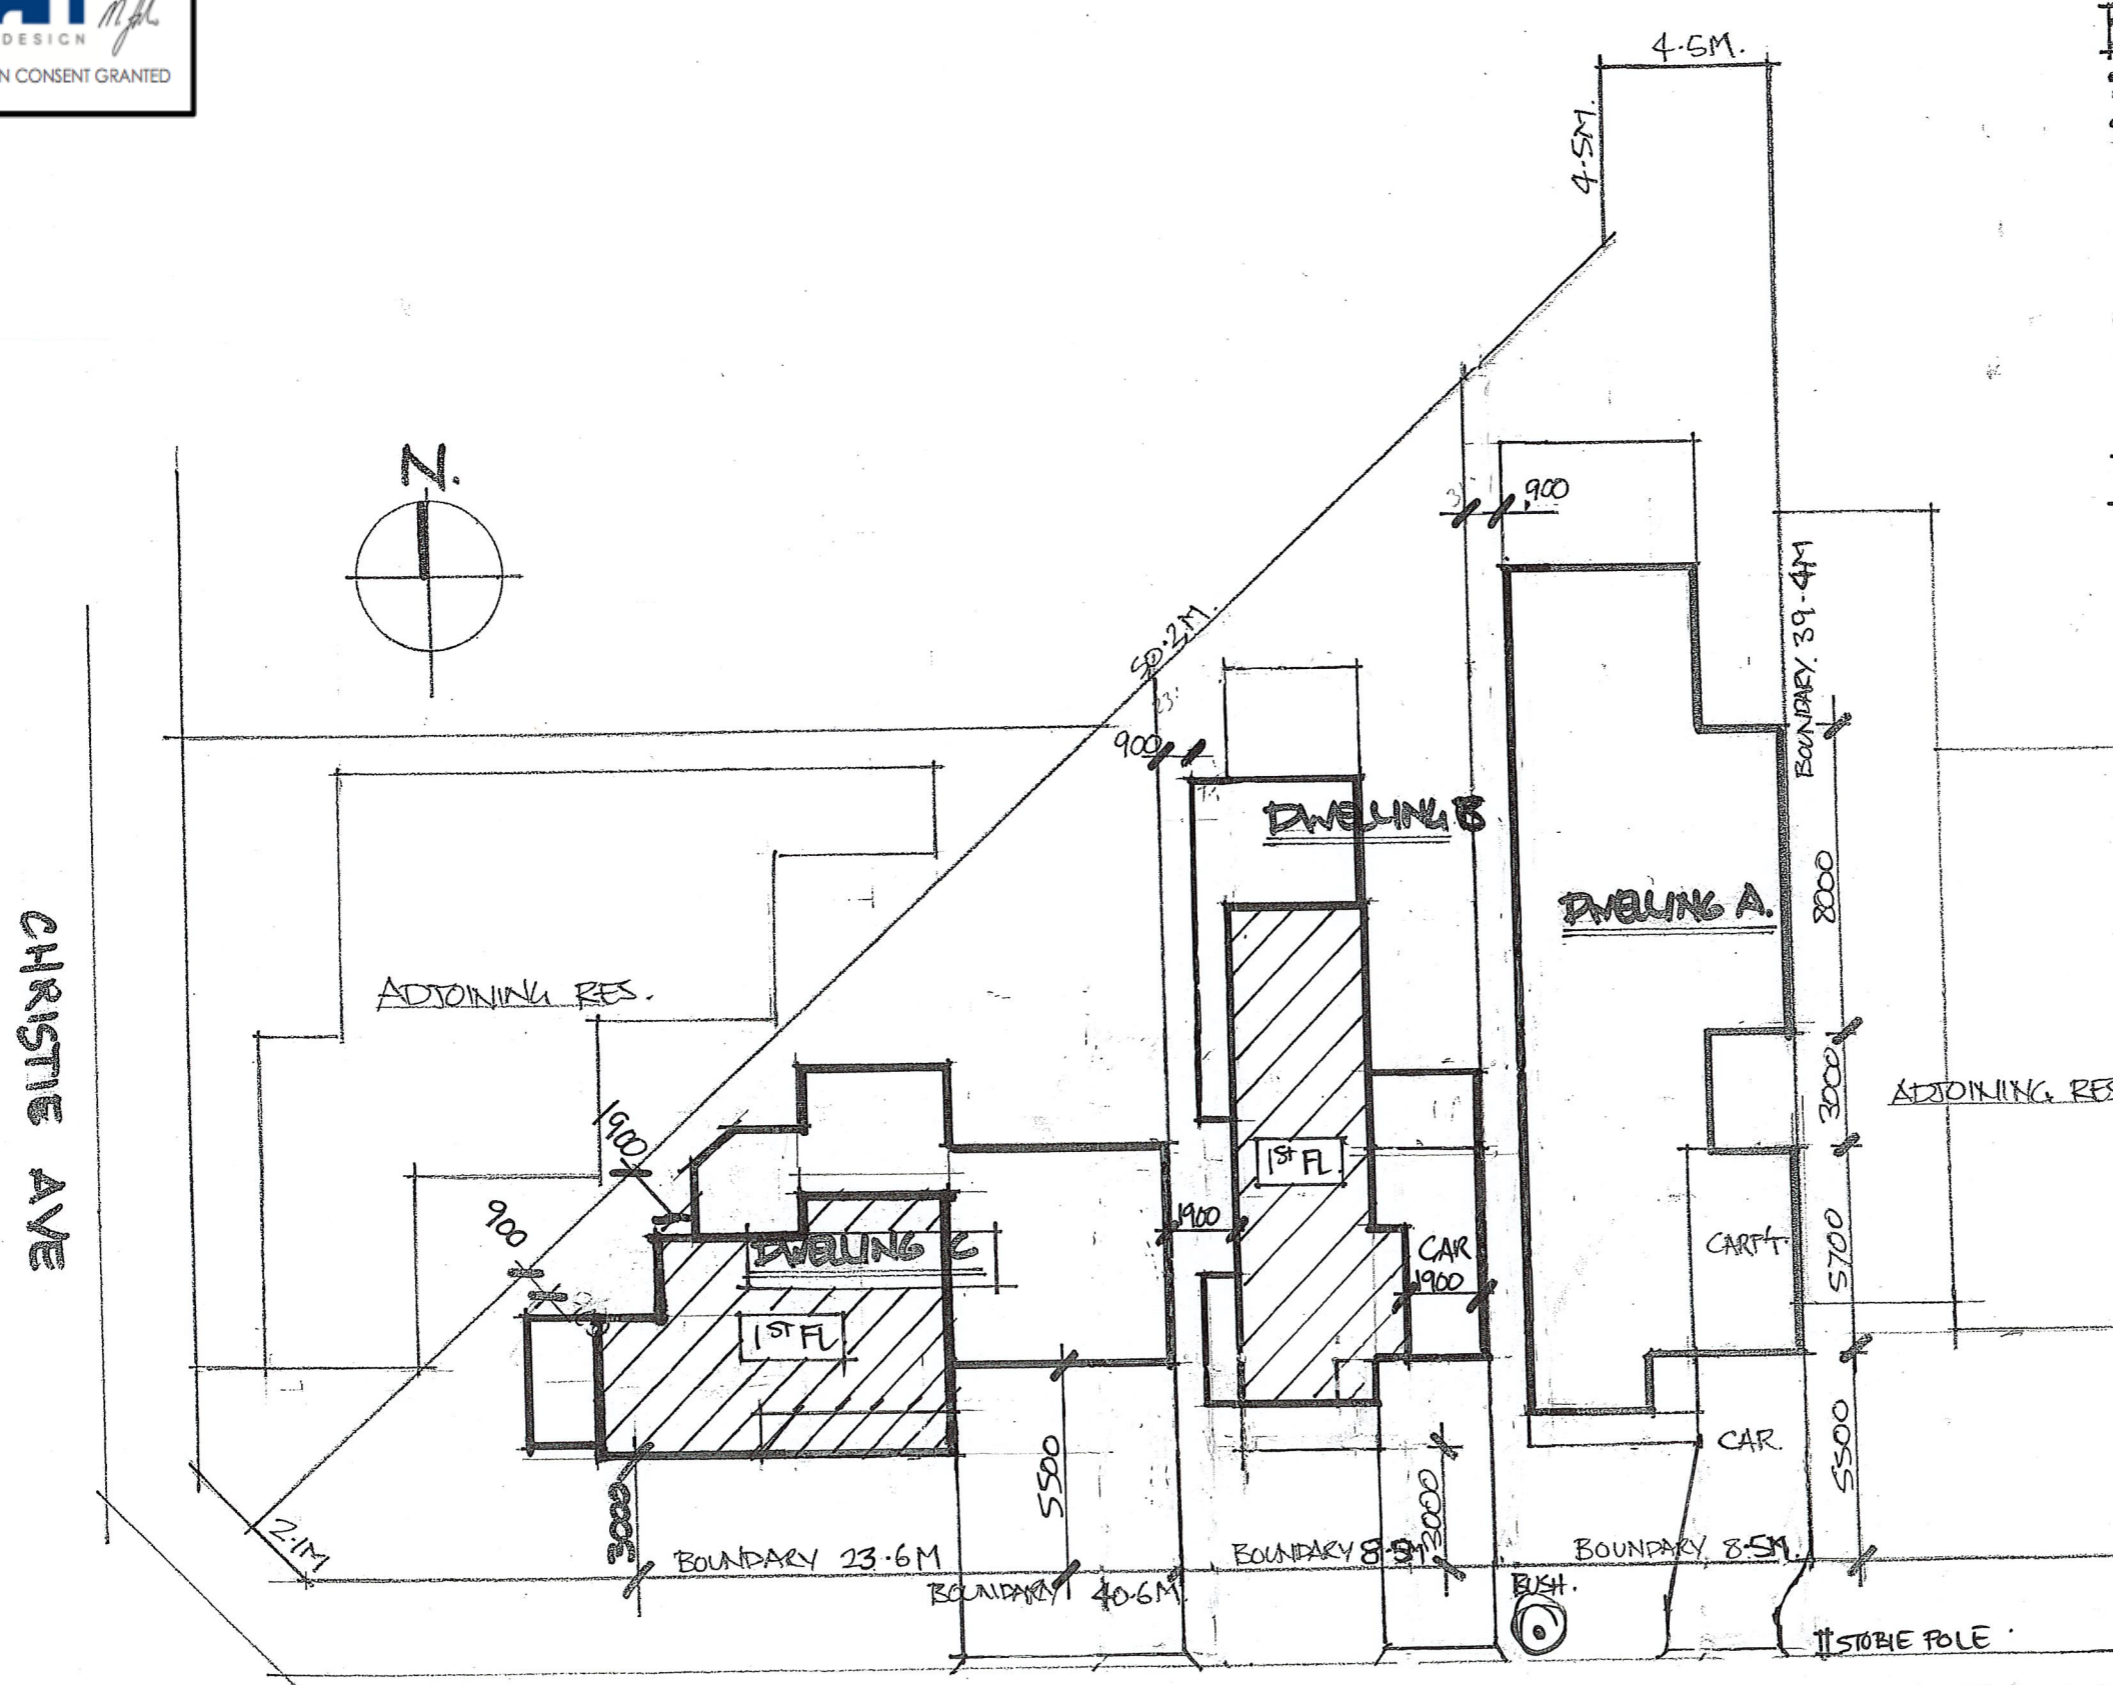


PETERSEN CRS
 SITE PLAN 1:200

DETACHED DWELLINGS
 25 PETERSEN CRS
 FT. NOARLUNGA. ACS012/17/SKO
 JK 0419 800 938

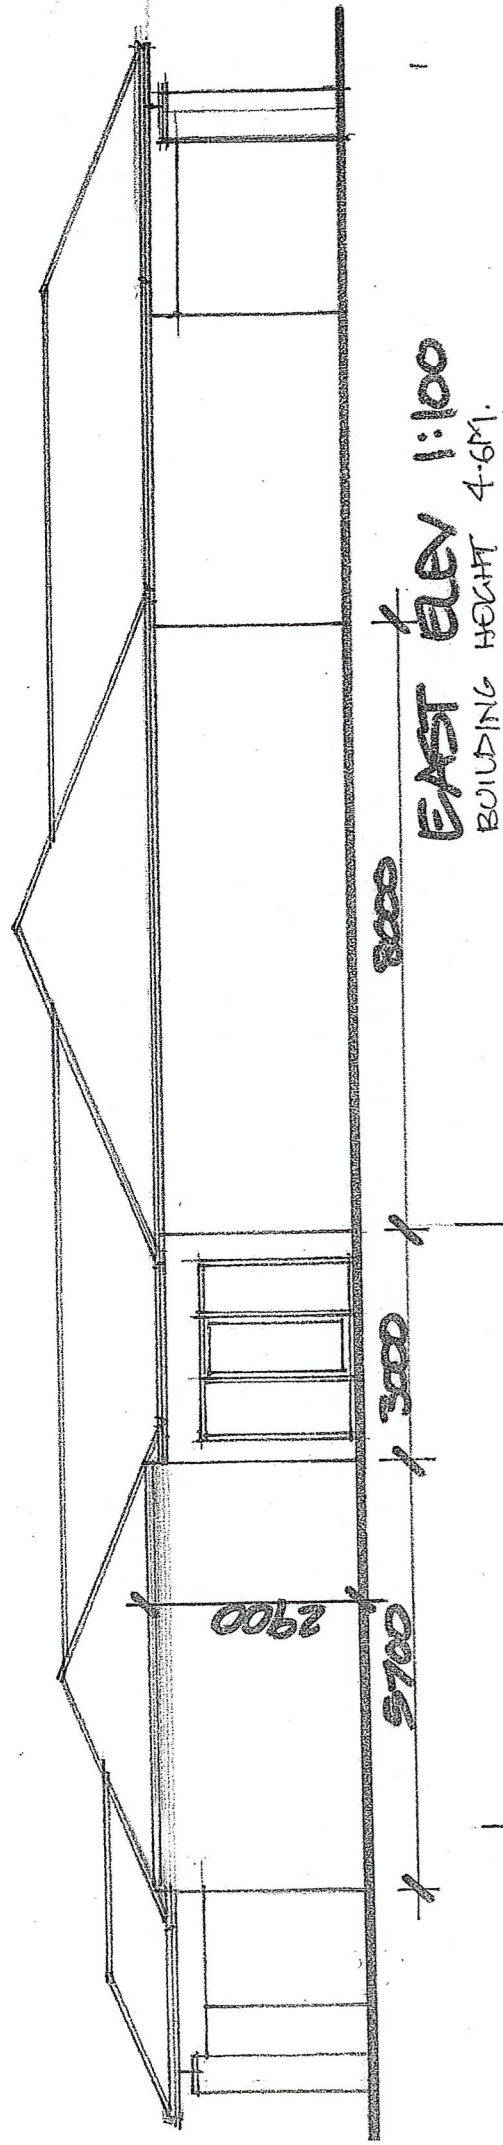

EAST ELEV 1:100
BUILDING HEIGHT 4.6M.

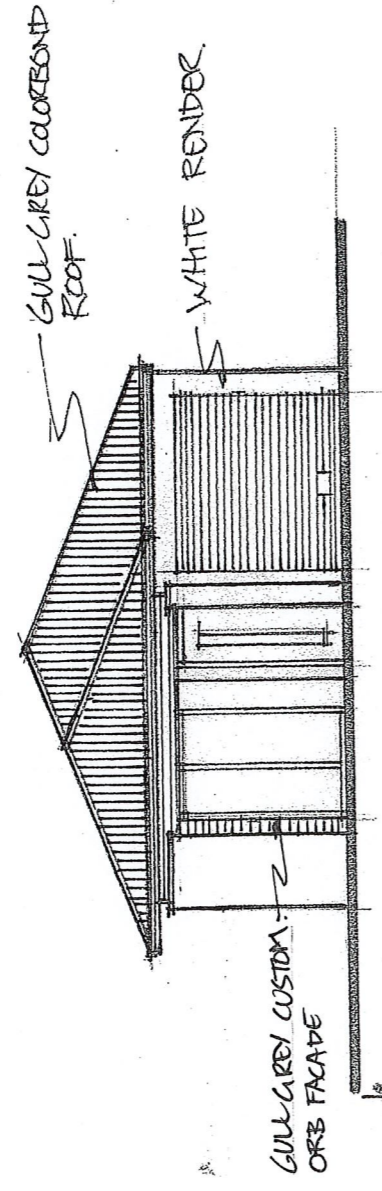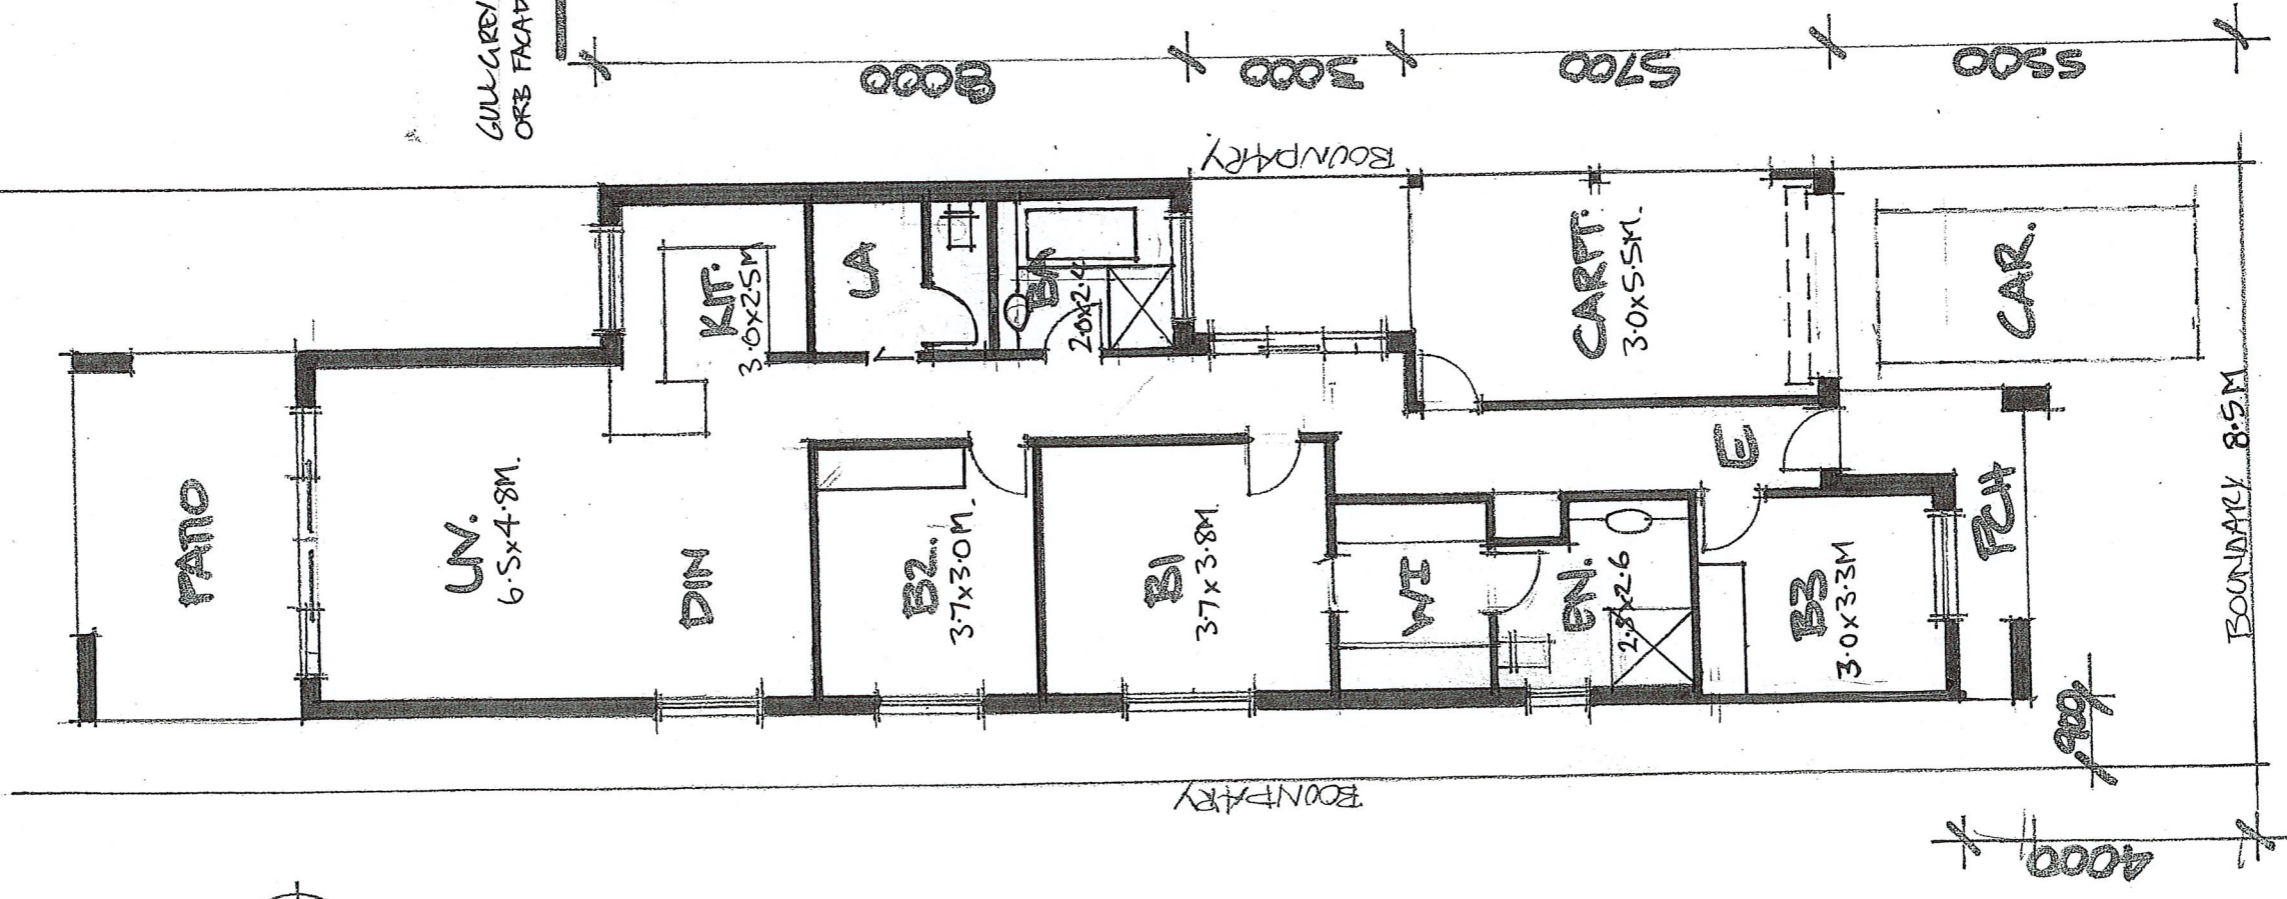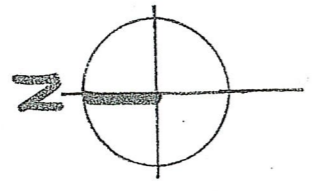



SOUTH ELEV. 1:100



PETERSEN CRS


FLOOR PLAN 1:100
DWELLING A.

DETACHED DWELLING
25 PETERSEN CRS.
PT. NOARLUNGA.
ACS 012/17/SK02 JK 0419800938

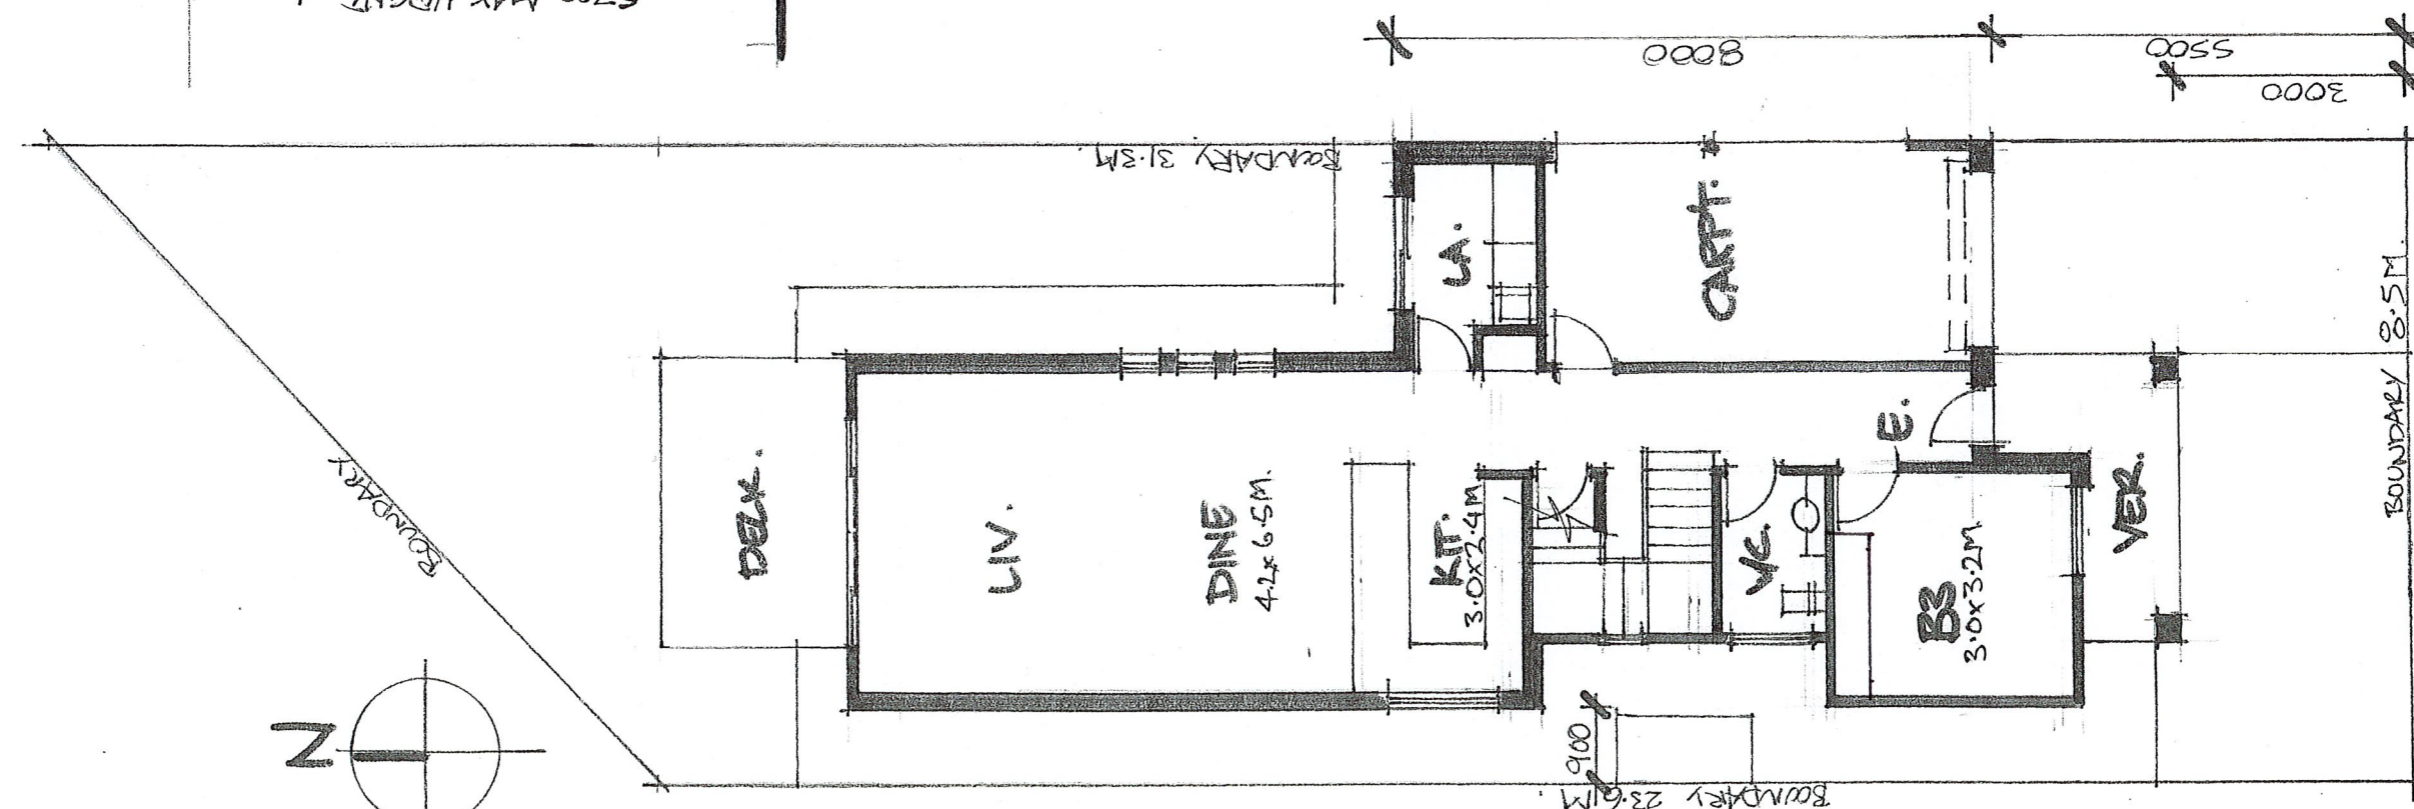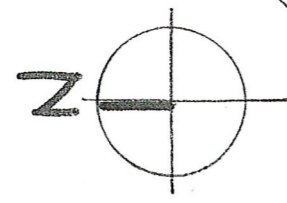


PETERSEN CRS


FLOOR PLAN 1:100
DWELLING B

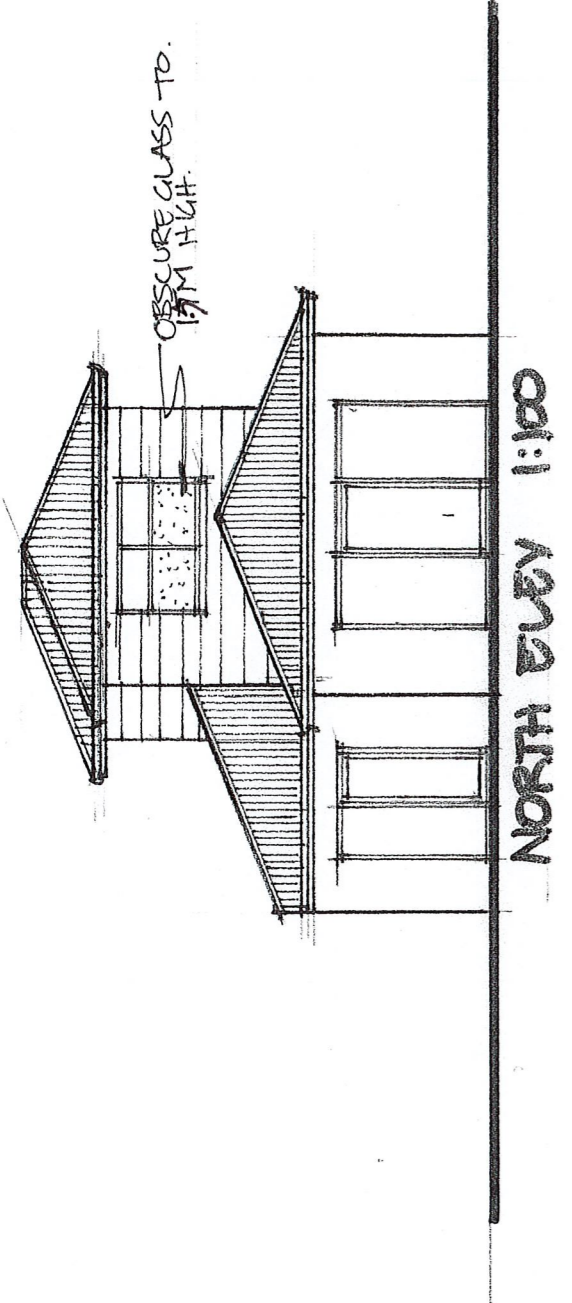

NORTH ELEV. 1:100

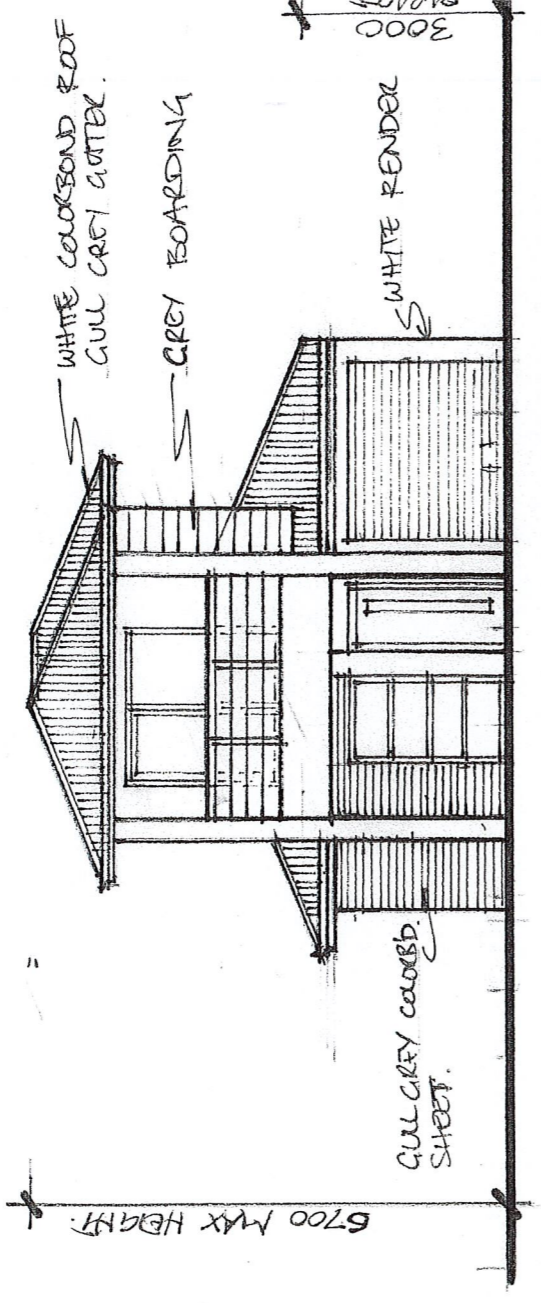

SOUTH ELEV. 1:100


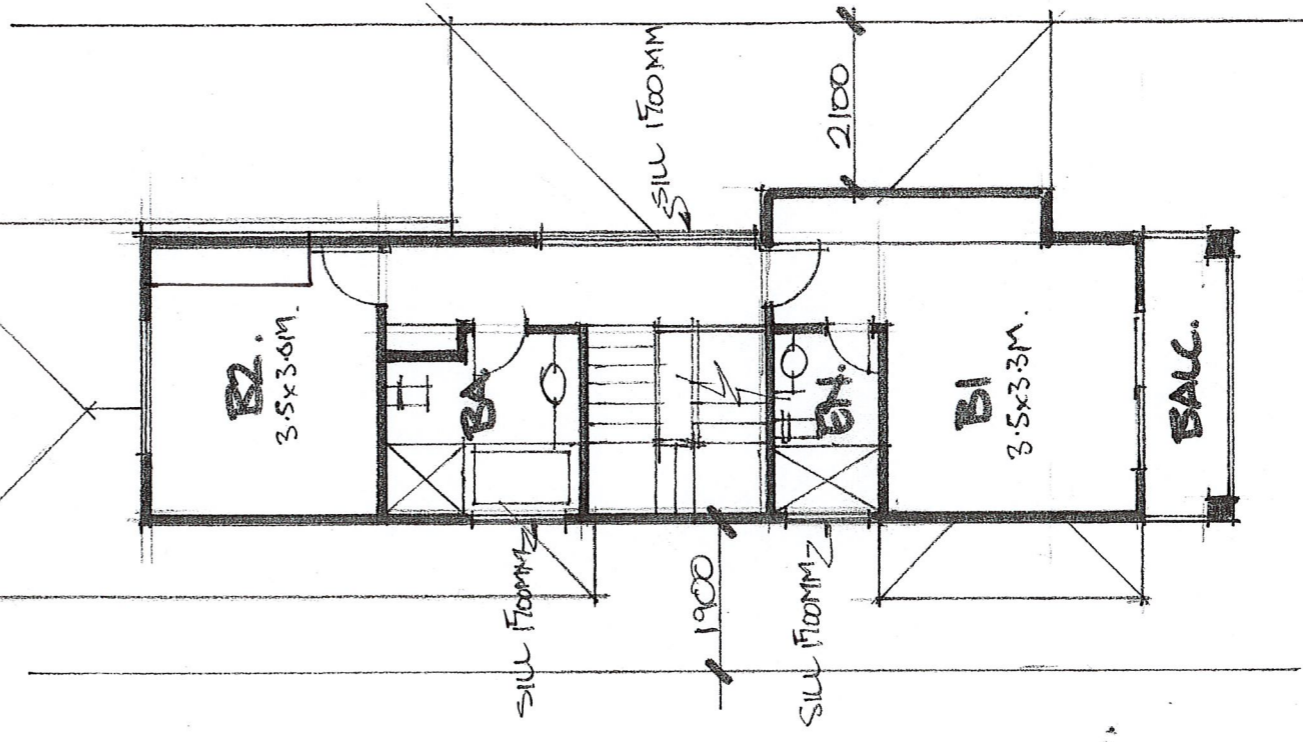


FIRST FL. PLAN 1:100


DETACHED DWELLING

25 PETERSEN CRS.

PT. NOARLUNGA

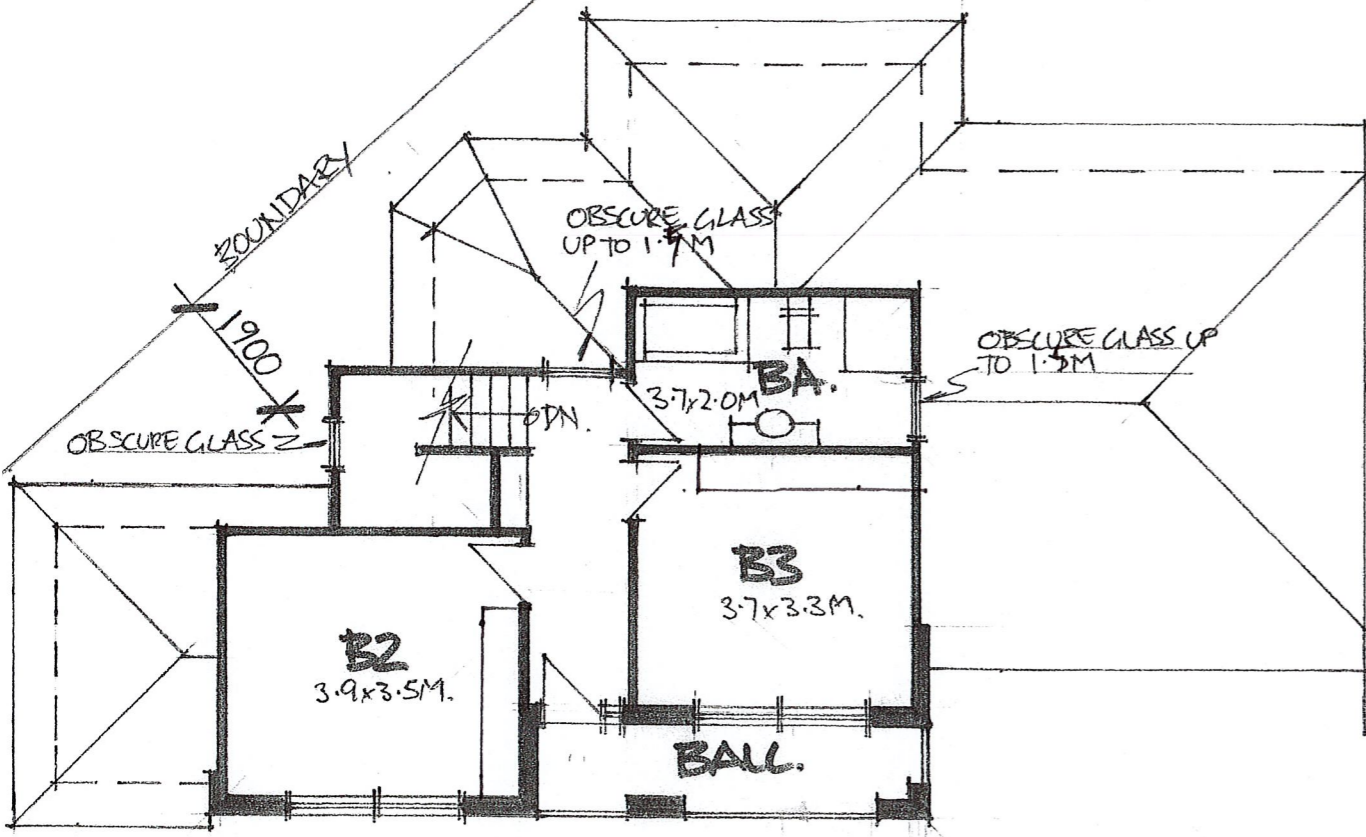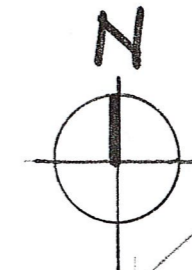

FIRST FL. PLAN 1:100

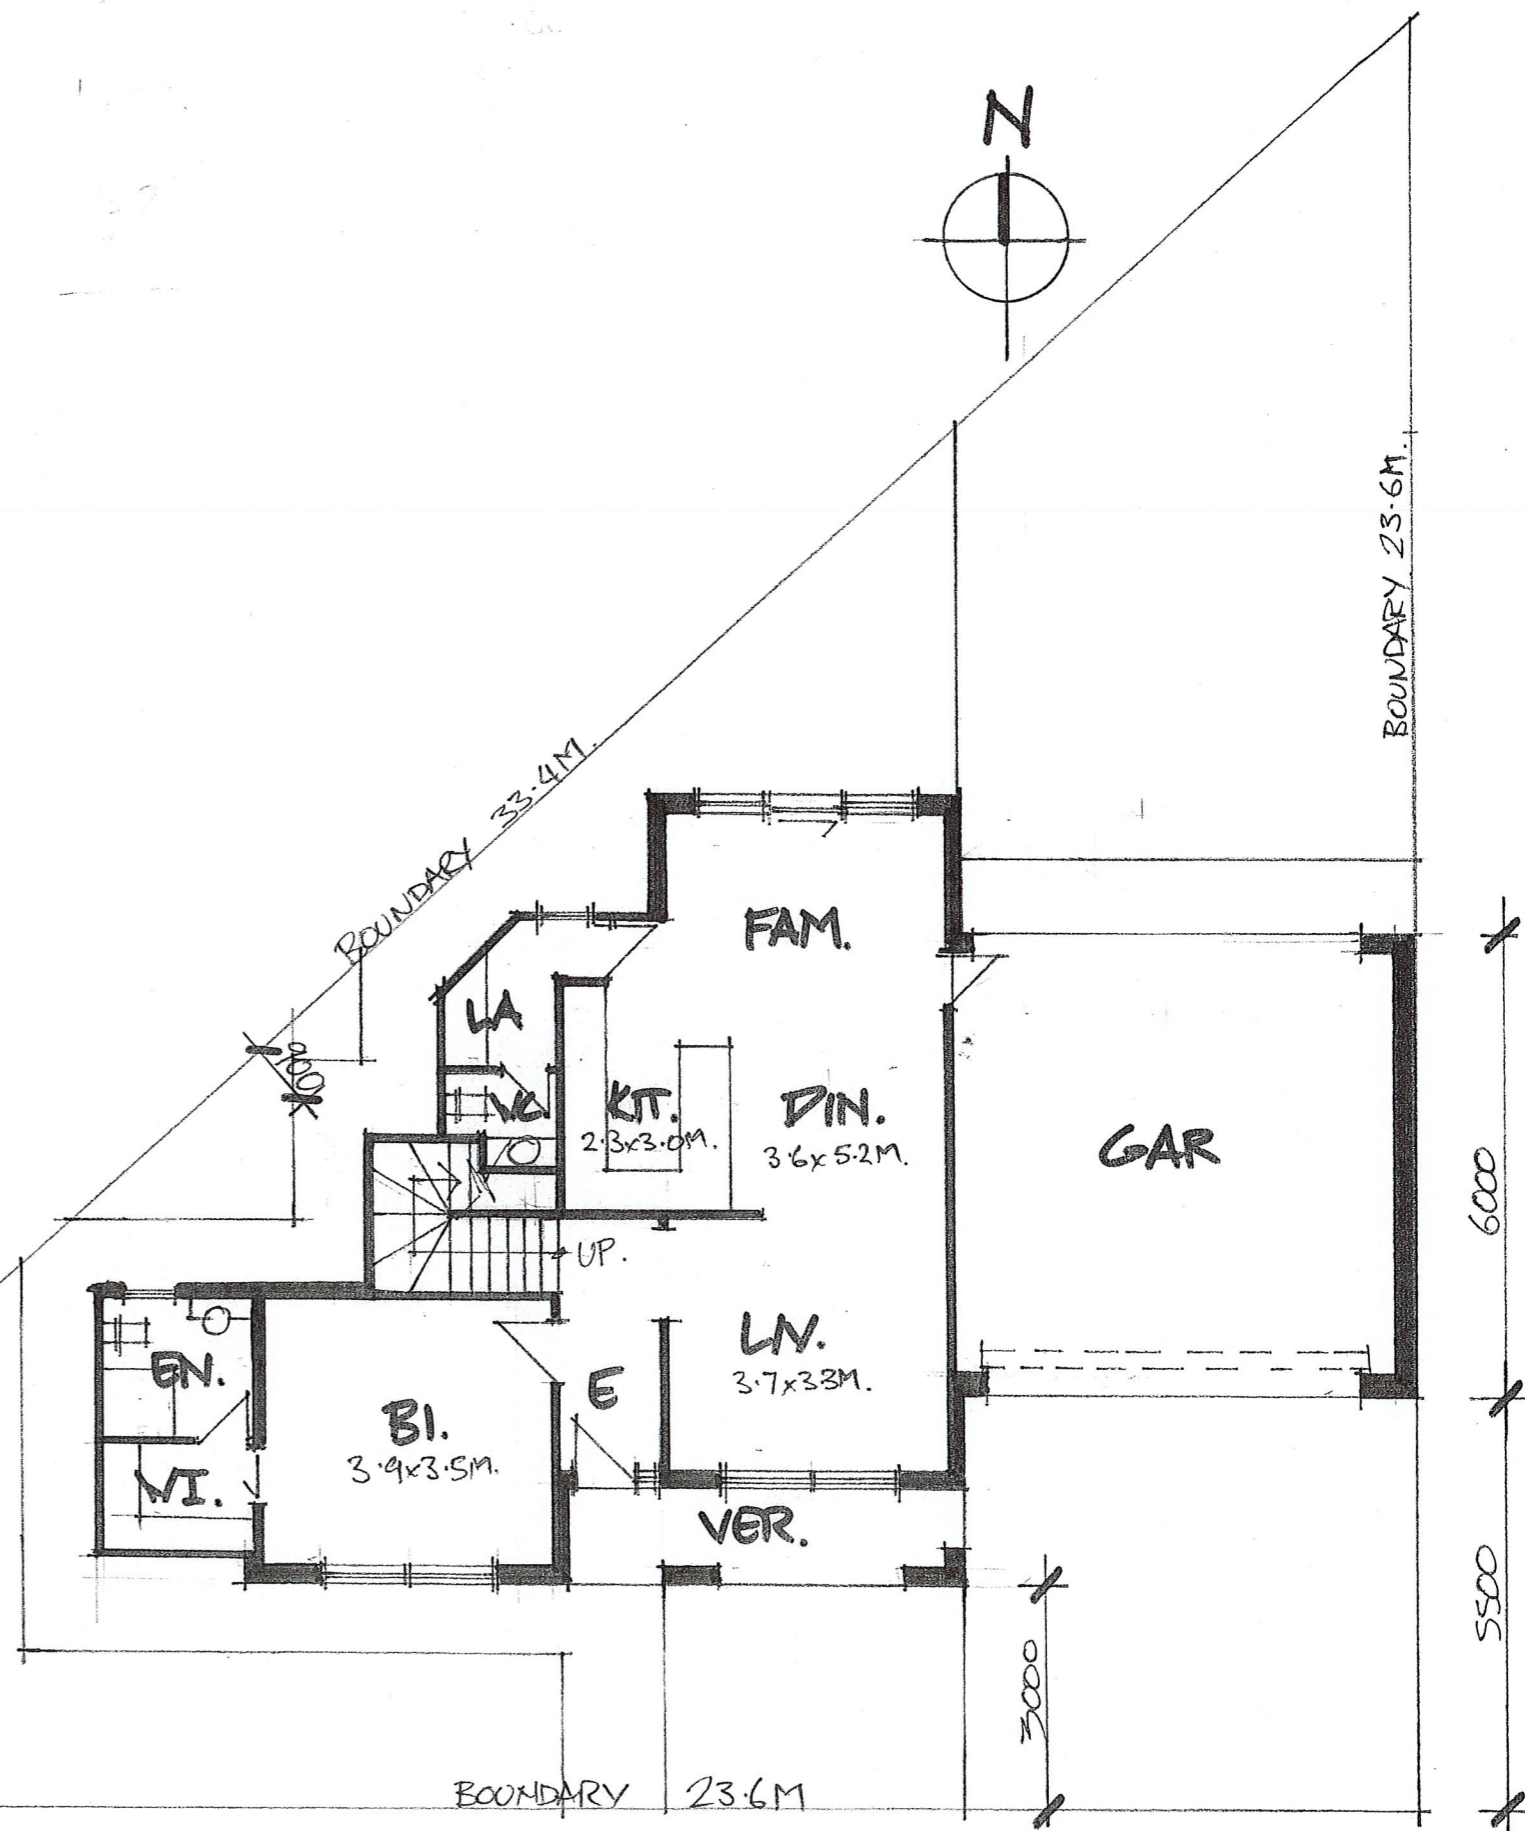

PETERSEN CRS.


GROUND FLOOR PLAN 1:100
DWELLING C

DETACHED DWELLING
 25 PETERSEN CRS
 PT. NOARLUNGA.


ALSO12/17/SKO4
 JK 0419800938




6400 MAX HEIGHT
 SOUTH ELEV. 1:100 DWELLING G

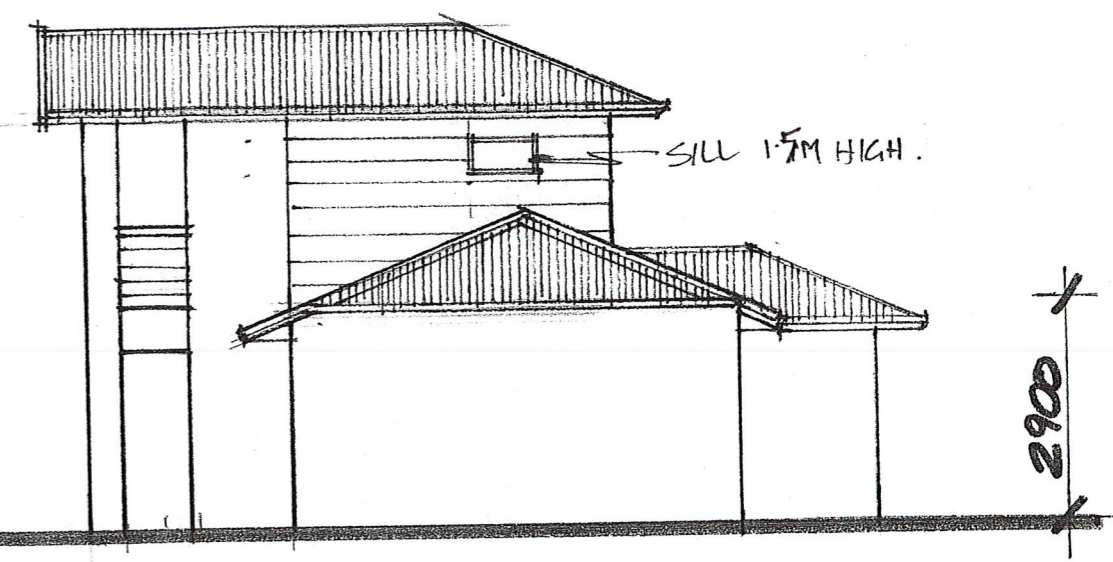

EAST ELEV. 1:100 DWELLING G

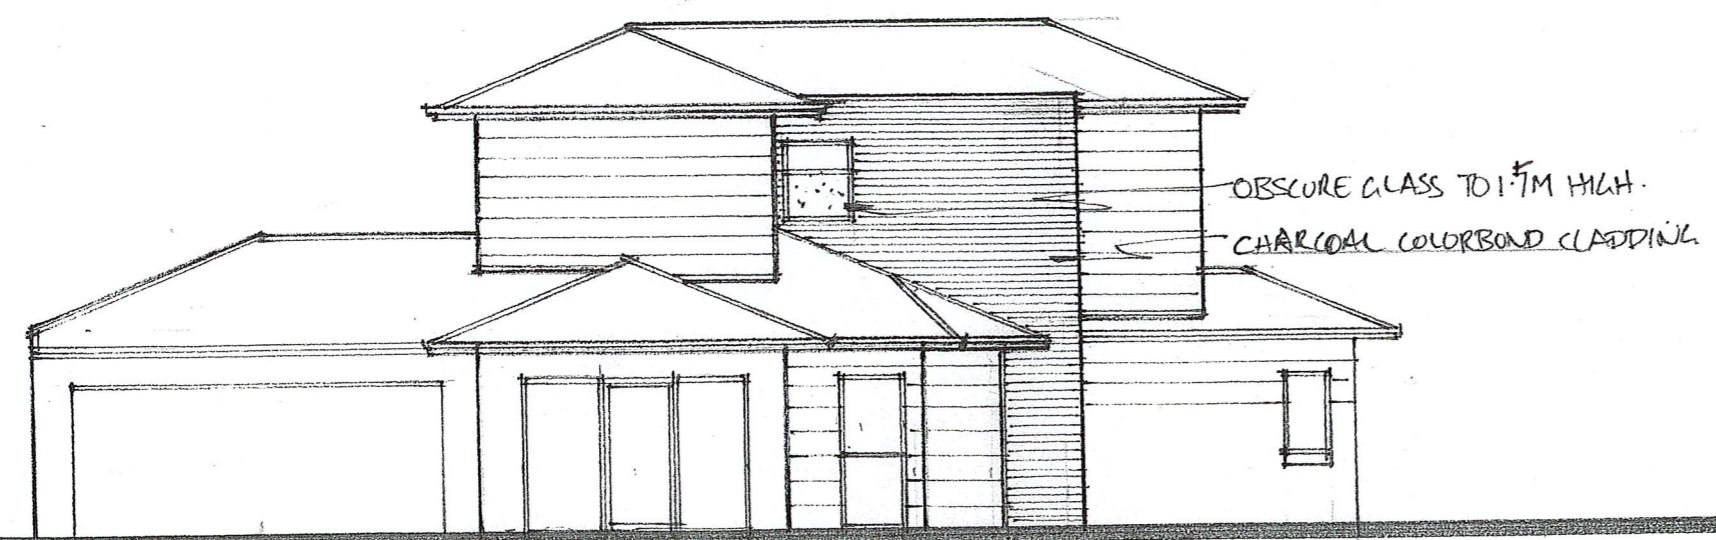

NORTH ELEV. 1:100 DWELLING C

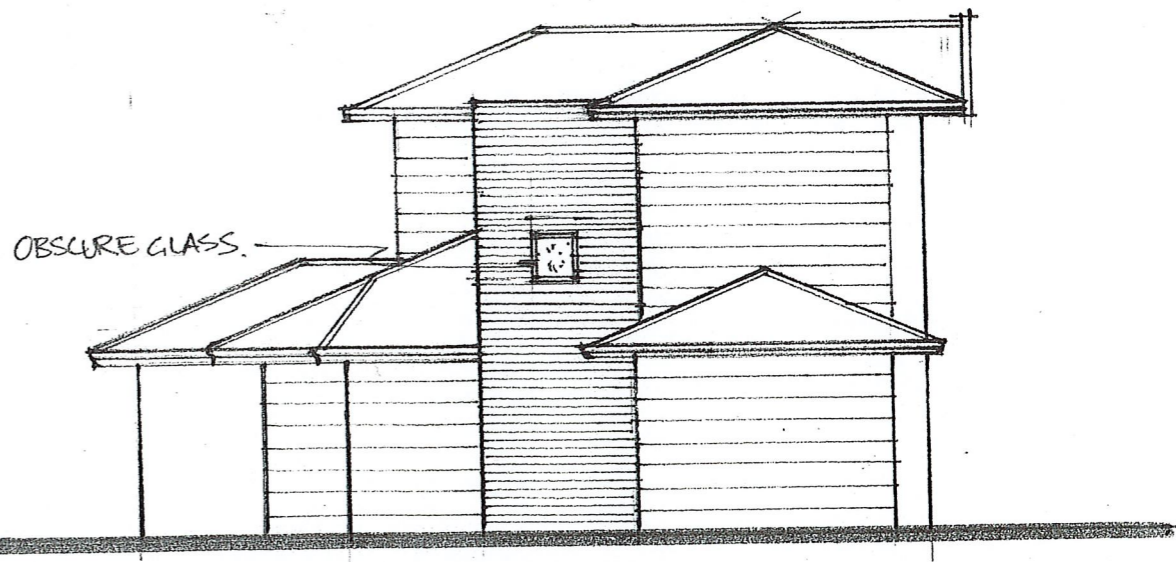

WEST ELEV. 1:100 DWELLING C

DETACHED DWELLING
 25 PETERSEN CRS.
 FT. NOARLUNGA
 ACS012/17/SKOS
 TR 0419800928